


PLAN VIEW

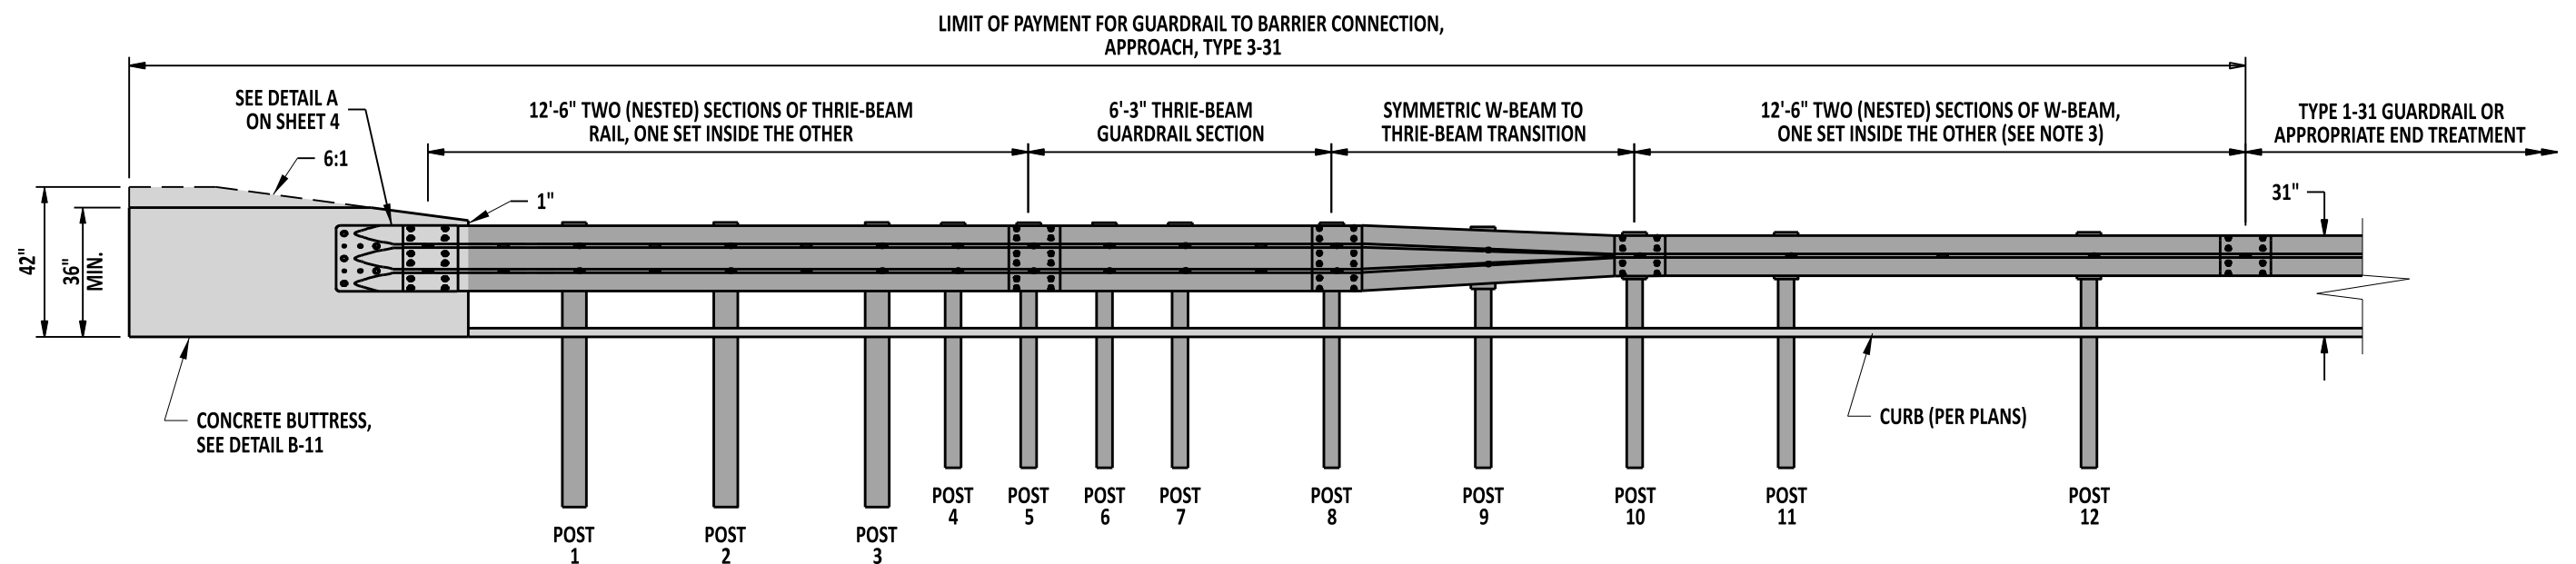

ELEVATION VIEW

## NOTES:

- 1). THIS GUARDRAIL-TO-BARRIER CONNECTION IS TO BE USED IN COMBINATION WITH DETAIL B-11, ON NEW CONSTRUCTION ONLY.
- 2). SEE SHEETS 2-4 FOR ADDITIONAL DETAILS.
- 3). ONLY USE A SINGLE PIECE OF W-BEAM IN THIS SECTION WHEN CURB IS NOT USED.
- 4). POSTS NOT DETAILED ON SHEETS 2 AND 3 ARE TO USE STANDARD POSTS AND BLOCKS.
- 5). MASH COMPLIANT SYSTEM - DESIGN BASED ON MWRSF TEST REPORT TRP 03-367-19.



Andrew Shott  
ENGINEERING SUPPORT

12/13/2022  
DATE

RECOMMENDED

## GUARDRAIL TO BARRIER CONNECTION, APPROACH, TYPE 3-31

STANDARD NO.

B-10 (2022)

SHT. 1

OF 4

REVIEWED

12/16/2022  
DEPUTY DIRECTOR - DESIGN

12/16/2022  
DATE

APPROVED

12/21/2022  
CHIEF ENGINEER

12/21/2022  
DATE